



PACIFIC LOUVRE ROOFS - BRACED POST CONCRETE FOOTING

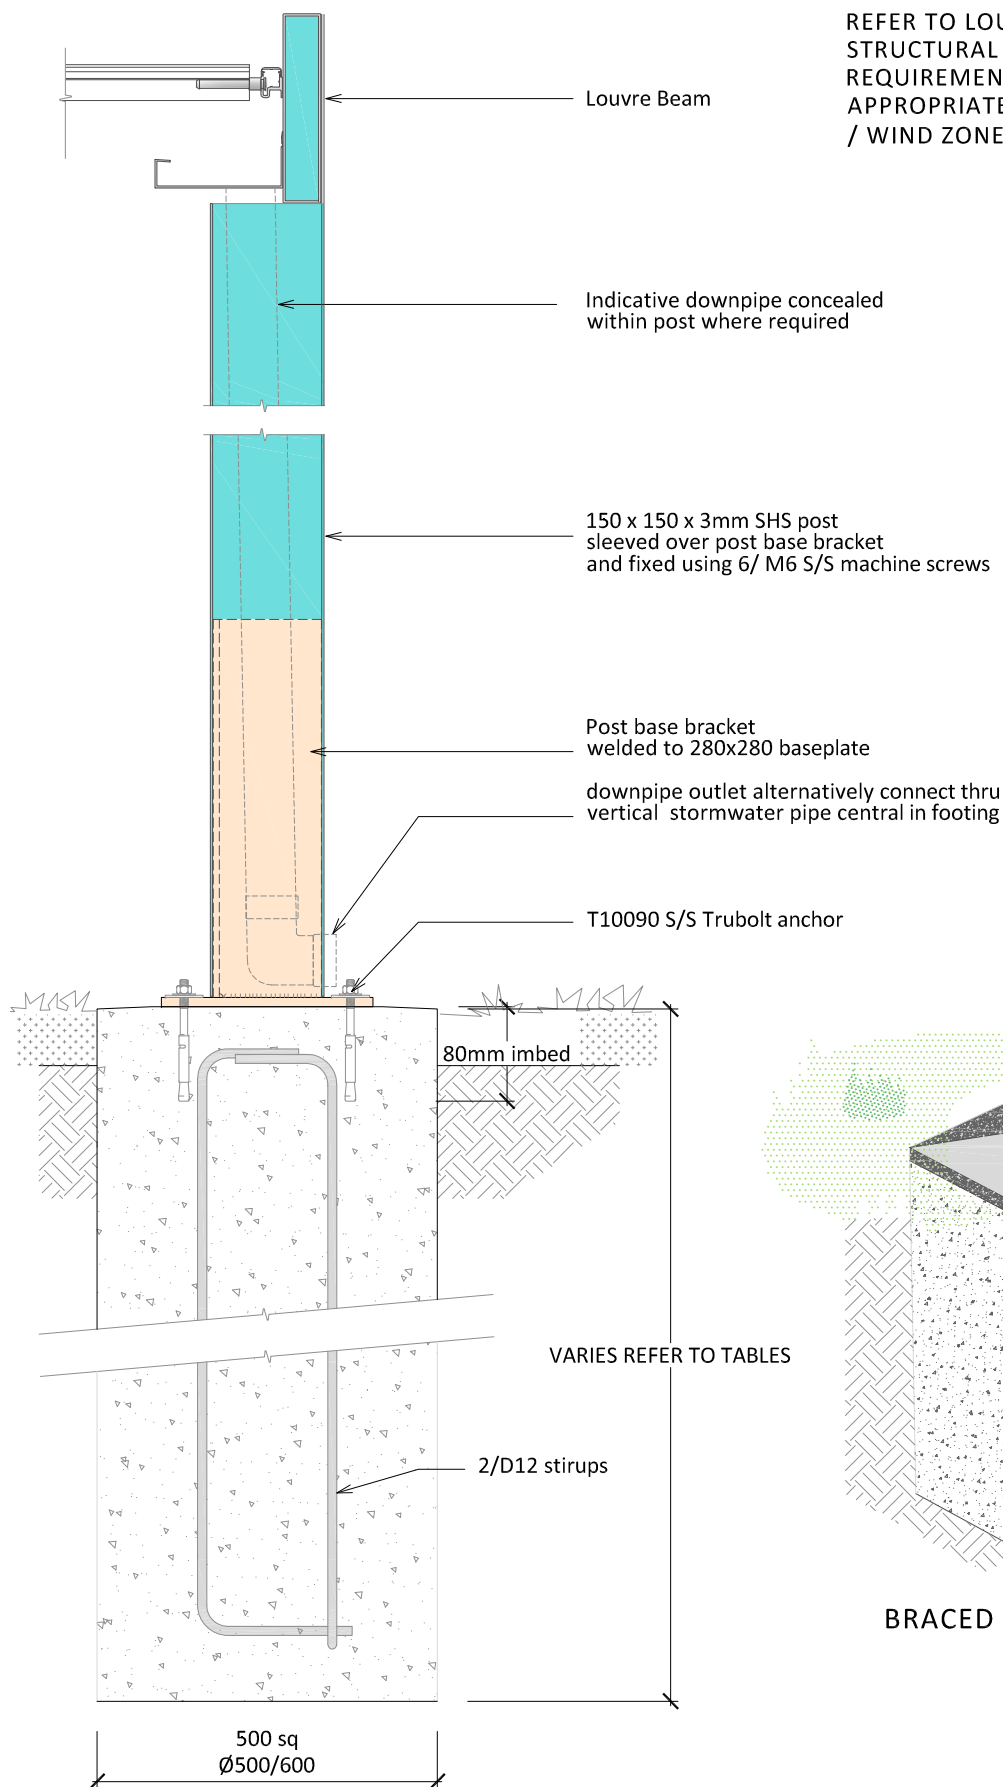

REFER TO LOUVRE DESIGN MANUAL
STRUCTURAL REPORT FOOTING
REQUIREMENTS TO BE DESIGNED
APPROPRIATE TO THE TRIBUTARY AREA
/ WIND ZONE REQUIREMENTS

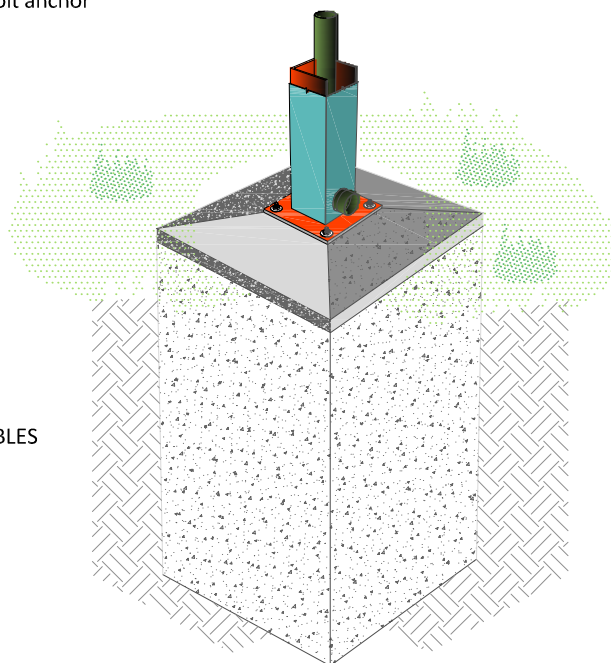

BRACED POST FOOTING

BRACED POST CONCRETE FOOTING

Disclaimer: This information is intended solely as a guide only for the installation of Pacific Outdoor Solutions Ltd products and is to be used in conjunction with the Pacific Outdoor Solutions Limited Louvre Design Manual, NZS 3604 and to comply with the requirements of E2/AS1. All foundations and supporting structure are to be designed to include appropriate fixing allowances for the addition of the louvre system by the building owners designer and contractor. Before ordering ensure that the product is suitable for use in the specific application. Nothing in this information constitutes a statement of fitness for particular purpose - appropriate expert advice should always be obtained. Pacific Outdoor Solutions Ltd makes no warranty regarding the use of this information with non-Pacific Outdoor Solutions Ltd product. The copyright of this document is the property of Pacific Outdoor Solution Ltd and shall not be reproduced, copied or loaned without prior consent.